

LSS 66/29/33

DEPARTMENT OF THE ENVIRONMENT

LOCAL GOVERNMENT (SANITARY SERVICES) ACT, 1948

COUNTY BOROUGH OF DUBLIN

The Minister for the Environment, in exercise of the powers conferred on him by section 46 of the Local Government (Sanitary Services) Act, 1948, hereby grants licence to Sister Ann Marie Ryan, Superior, Sisters of Our Lady of Charity, High Park, Drumcondra, Dublin 9, for the exhumation of all human remains interred in Saint Mary's Private Graveyard, High Park, Drumcondra, Dublin 9, as shown enclosed by a red line on Drawing No. 88/8/329 attached hereto, subject to compliance with the following conditions:


1. Each exhumation shall be carried out within twelve months of the date of this licence under the supervision of a person appointed for the purpose of such supervision by Dublin Corporation and in accordance with such directions as may be given by the Eastern Health Board with respect to matters affecting or likely to affect public health.
2. Each of the said remains shall, as soon as possible after the exhumation, be either:
 - (a) re-interred in Glasnevin Cemetery, Glasnevin, Dublin 11, under the supervision of a person appointed for the purpose of such supervision by Dublin Corporation and in accordance with such directions as may be given by the Eastern Health Board with respect to matters affecting or likely to affect public health, or
 - (b) cremated.

Given under the Official Seal of
the Minister for the Environment
this 31st day of August 1993.

J. CULLEN

Assistant Secretary, Department of
the Environment, authorised by the
Minister for the Environment to
authenticate the seal of the said
Minister.

L.S.

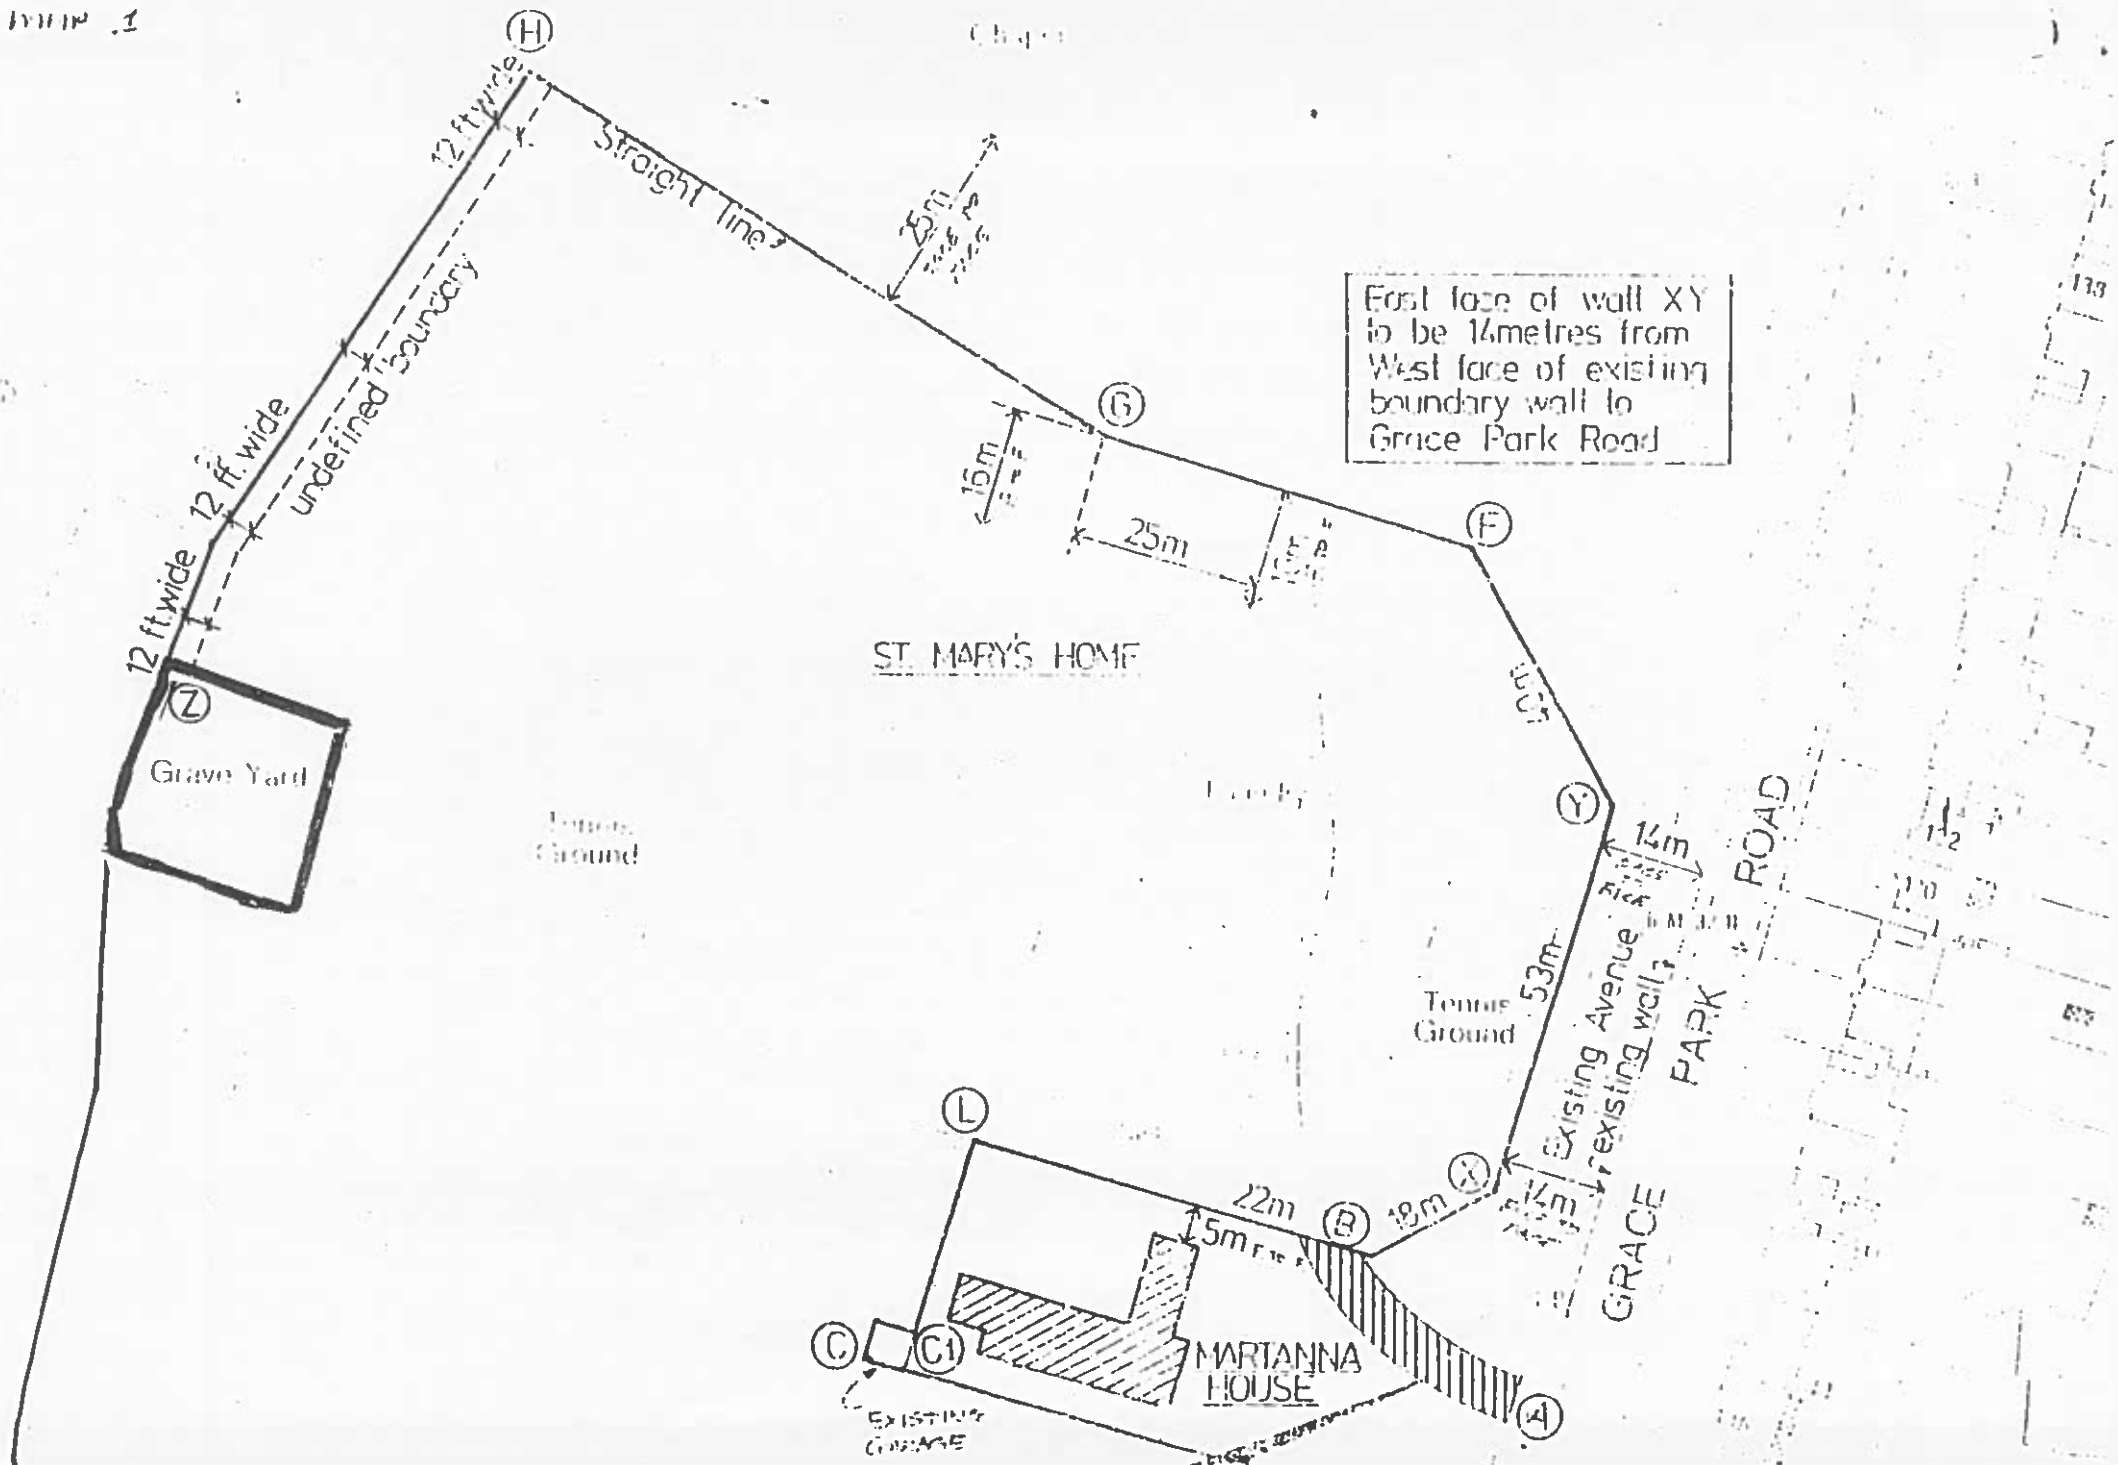

Light of width 13.5m wide as shown batched reducing to the width of the existing gateway at A (approx 3metres)

(D)

(J)

(K)



NO REPRODUCTION PUBLICATION OR DISCLOSURE OF THIS DRAWING MAY BE MADE AND NO ARTICLE MAY BE MANUFACTURED OR ASSEMBLED IN ACCORDANCE WITH THIS DRAWING WITHOUT THE PRIOR LICENCE OR WRITTEN CONSENT OF KIARAN O'MALLEY & CO LTD. CIVIL ENGINEERING AND TOWN PLANNING CONSULTANTS. THIS PROHIBITION IS A TERM OF ANY CONTRACT BETWEEN THE PERSON COMMISSIONING KIARAN O'MALLEY & CO LTD. RELATING TO THESE DRAWINGS. COPYRIGHT WITHIN THE UNITED KINGDOM IS RESERVED UNDER THE COPYRIGHT ACT 1956 AS AMENDED BY THE DESIGN COPYRIGHT ACT 1988 AND IN THE REPUBLIC OF IRELAND UNDER THE COPYRIGHT ACT 1963 AND ANY OTHER STATUTORY AMENDMENTS FOR THE TIME BEING IN FORCE.

Job
LANDS AT GRACE PARK ROAD,
DRUMCONDRA,
DUBLIN 9

Kiaran O'Malley & Co Ltd

Civil Engineering and
Town Planning Consultants,
Saint Heliers,
Stullorgan Park,
Blackrock, Co. Dublin.

Tel: (01) 832077
Tel: (01) 832092
Fax (01) 832092

Org
LOCATION MAP

Series
1/1000

Job No.
88/8/329

Drw No.
50

This plan has been prepared for and should only be used for the